



DBP
02 FEB 2018

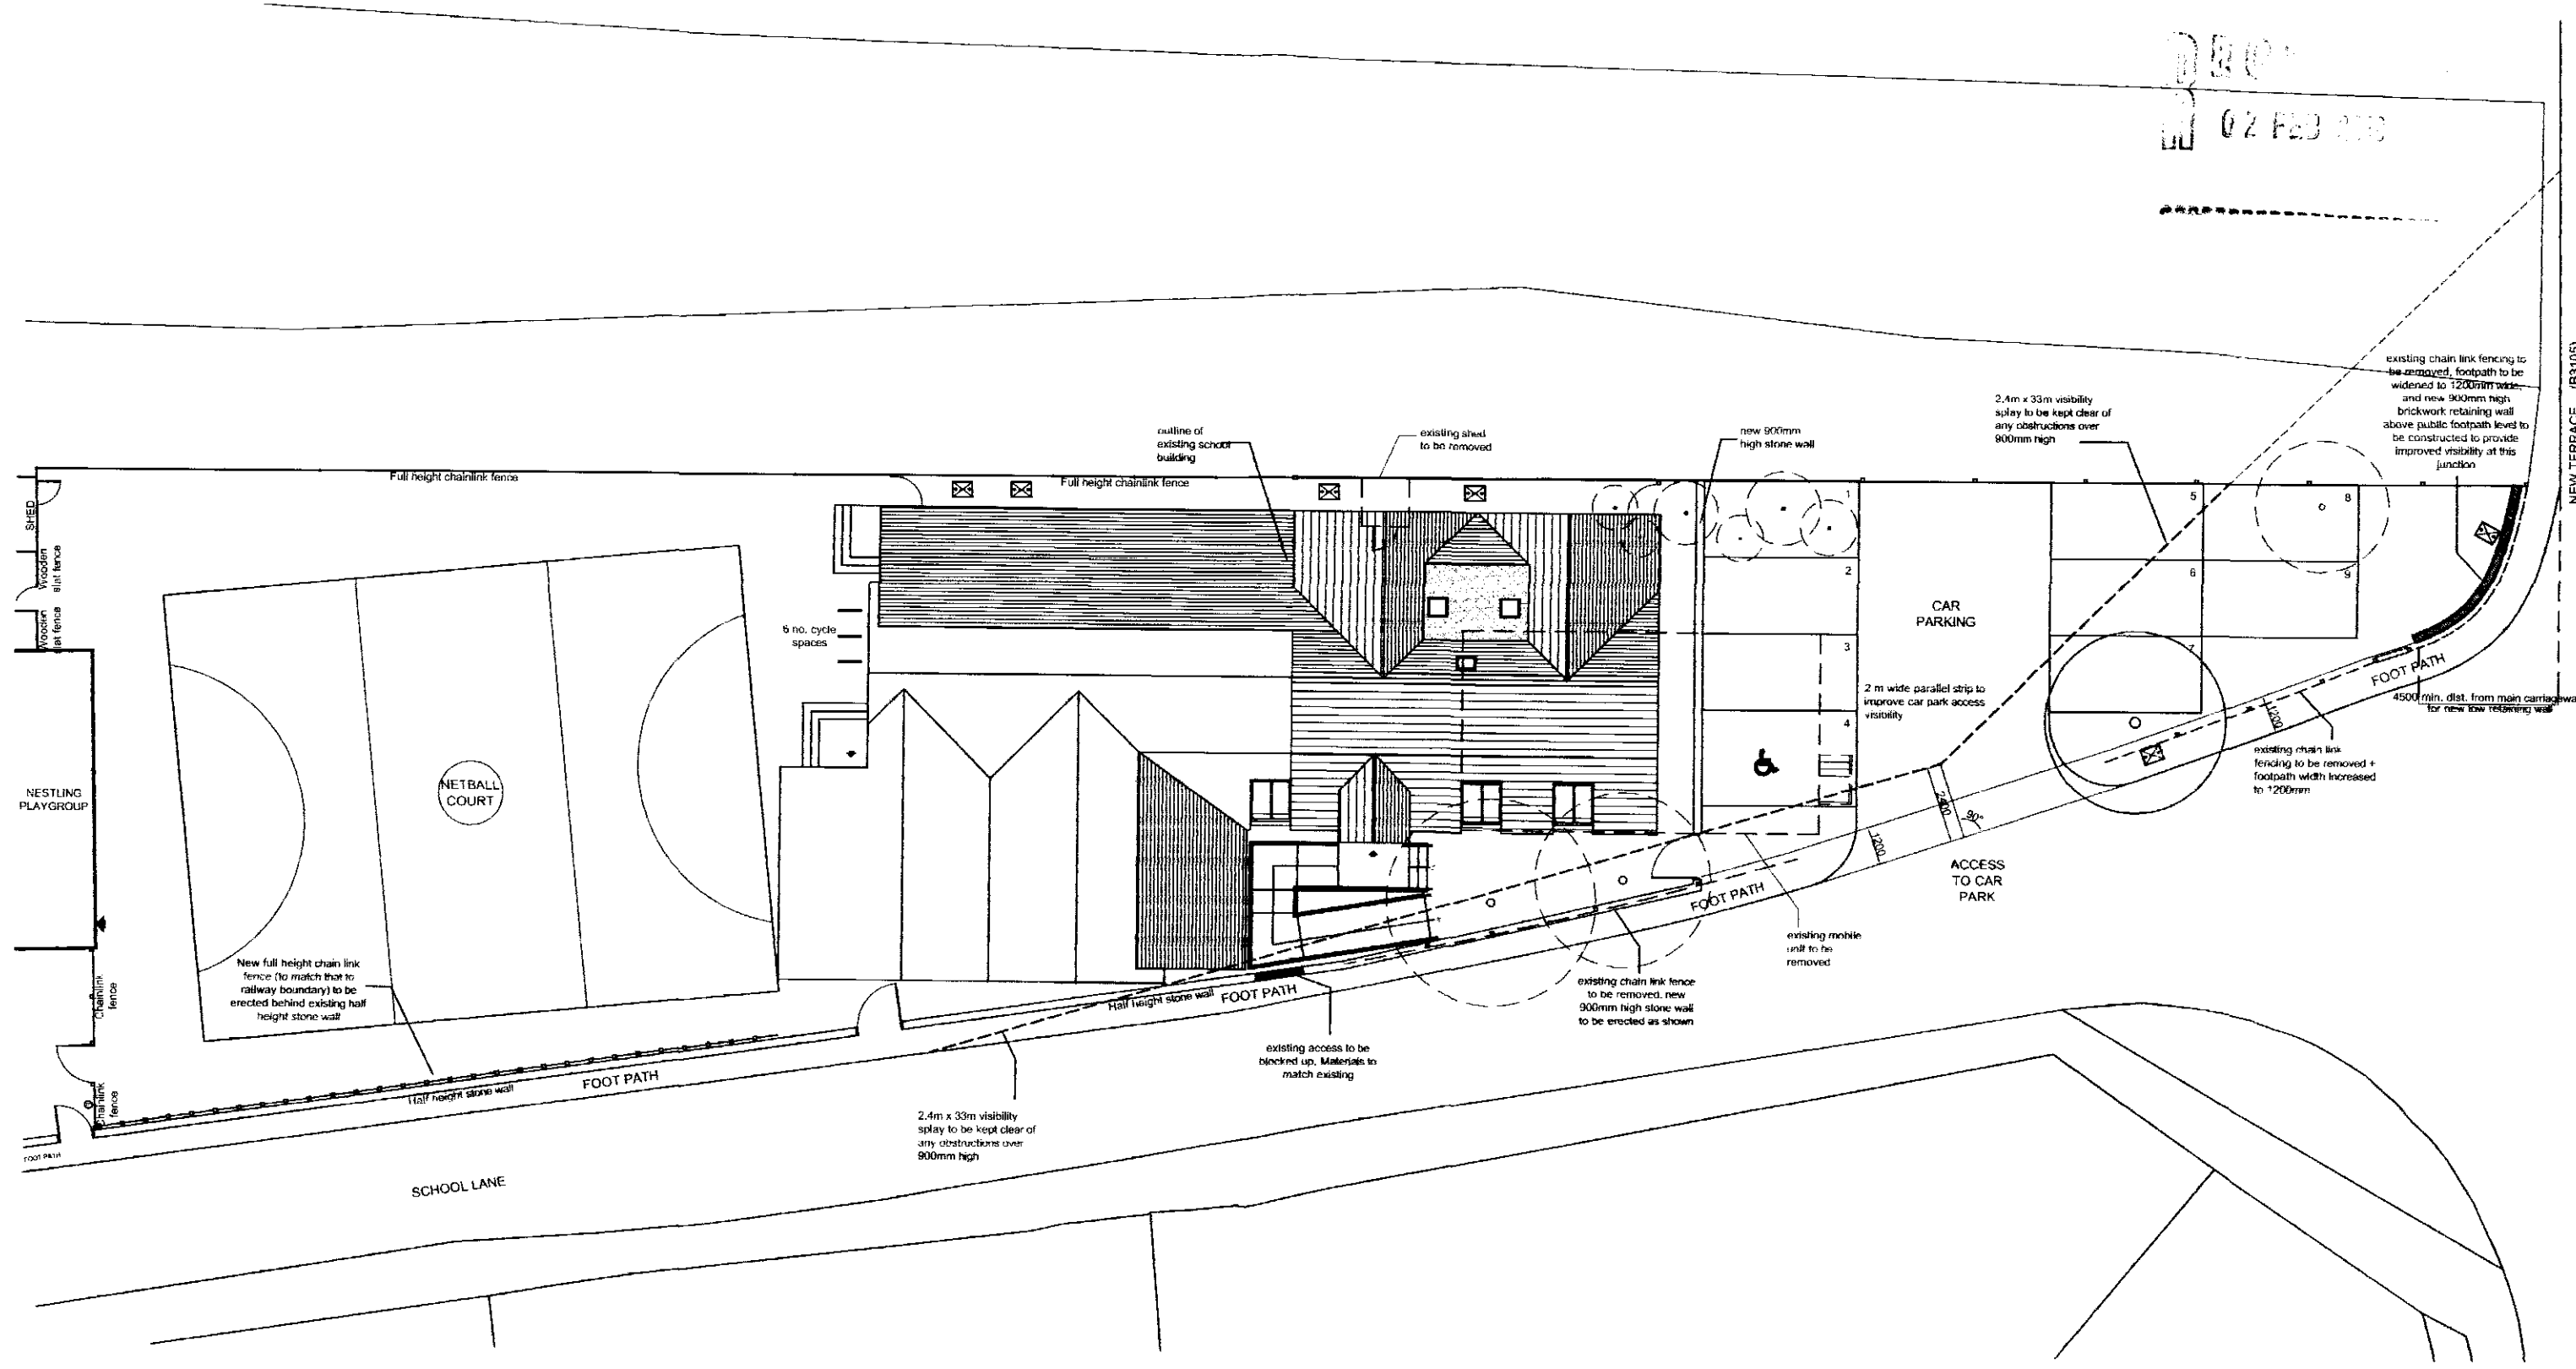

Client EMMAUS SCHOOL	Project EXTENSION TO EMMAUS SCHOOL SCHOOL LANE STAVERTON TROWBRIDGE BA14 6NZ	 <p>DALE ROBERTS DESIGN ARCHITECTURAL SERVICES</p> <p>The Studio Lark House 21 Broadlands Park Farnham Wiltshire SN10 5DA</p> <p>T 01256 011000 F 01256 722413 E info@dale-robts.co.uk W www.dale-robts.co.uk</p> <p>Scale: 1:200 @ A3 Date: JAN 10</p> <p>Drawn: LAR Checked:</p> <p>Drawing No: 09014 / P011</p>
Drawing Title PROPOSED SITE PLAN		

This drawing is copyright. It may not be reproduced or disclosed either wholly or in part without written consent from DALE ROBERTS DESIGN