


10/00272

02 FEB 2010

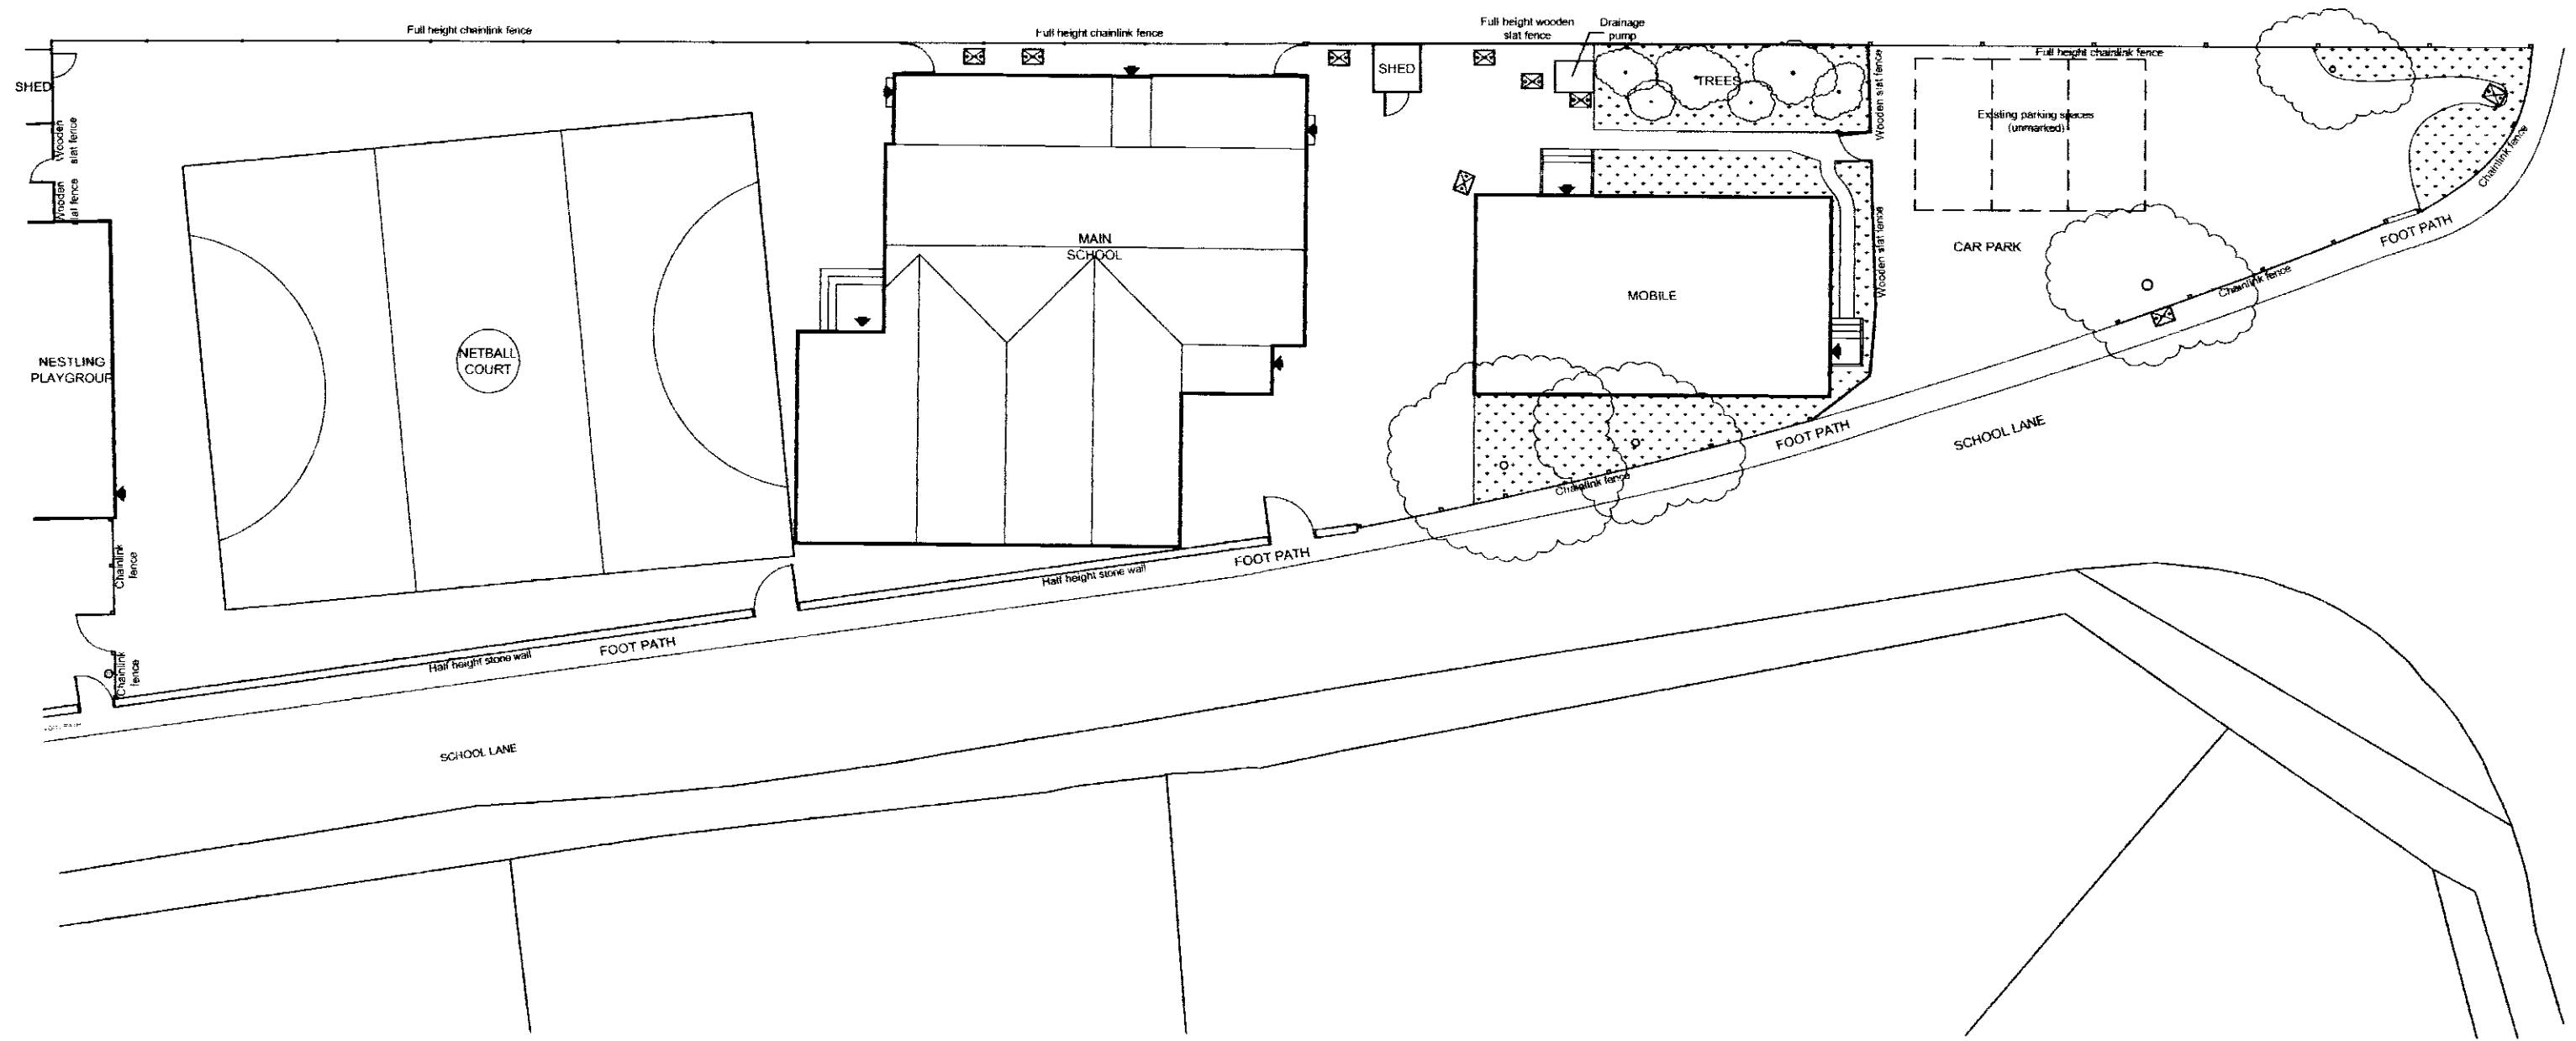

<p>Client: EMMAUS SCHOOL</p>	<p>Project: EXTENSION TO EMMAUS SCHOOL SCHOOL LANE STAVERTON TROWBRIDGE BA14 6NZ</p>	<p>DR DALE ROBERTS DESIGN ARCHITECTURAL SERVICES</p> <p>Sheila Oak House 21 Rockways Park Trowbridge Wiltshire SN10 5NA</p> <p>Tel: 01380 72413 Email: dale@drdesign.co.uk www.drdesign.co.uk</p> <p>Scale: 1:200 @ A3 Date: JAN 10 Drawn: LAR Checked: LAR Drawing No: 09014/P010</p>
---	---	---

This drawing is copyright. It may not be reproduced or disclosed either wholly or in part without written consent from DALE ROBERTS DESIGN